


POR. SEC.12, T.16N., R.17E., M.D.B.&M.
Kingswood Estates Unit No.1, M.O.R. Bk.1, Pg.11
Survey M.O.R. Bk. 21, Pg. 160, #3224

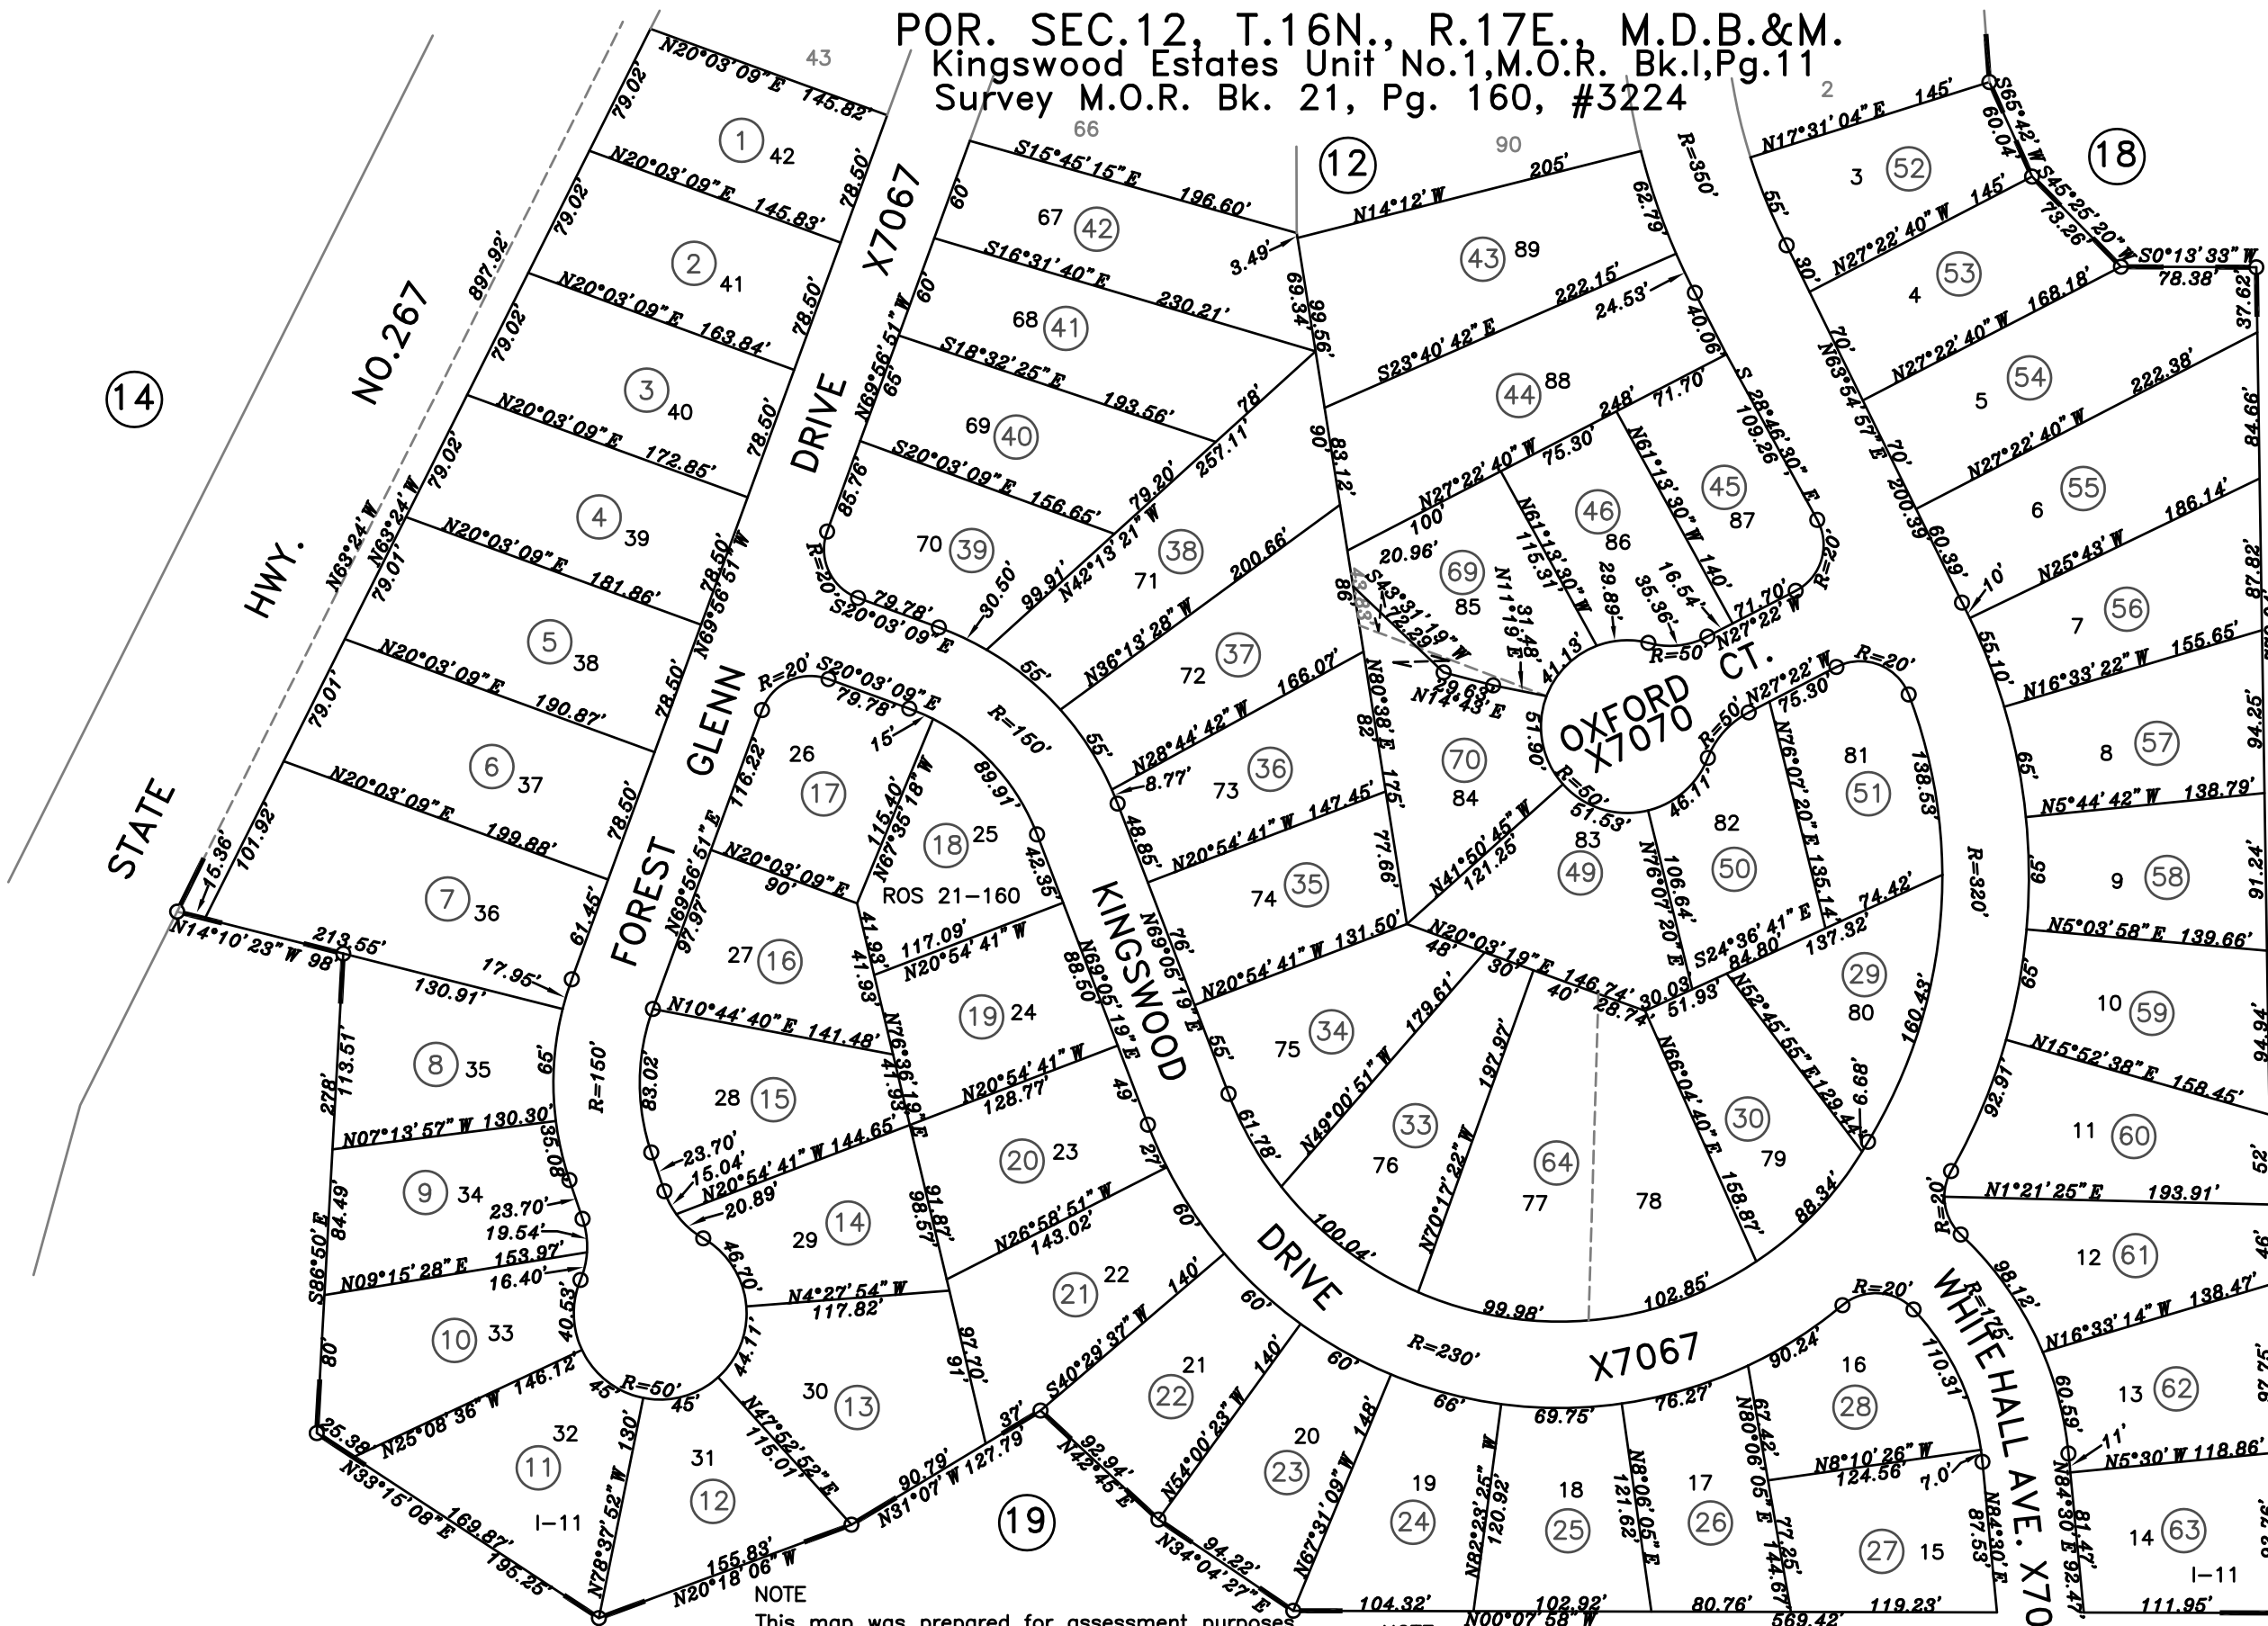

NOTE
This map was prepared for assessment purposes only, and is not intended to illustrate legal building sites or establish precedence over local ordinances. Official information concerning size or use of any parcel should be obtained from recorded documents and local governing agencies.

NOTE
1. Distances along street frontages of corner lots are measured to intersection of street lines produced. Radii shown are to centerline radii.
2. All distances on curved lines are chord measurements.

Assessor's Map Bk.111 Pg.11
County of Placer, Calif.
NOTE
Assessor's Block Numbers Shown in Ellipses.
Assessor's Parcel Numbers Shown in Circles.